


# PALERMO

## Camplus Guest Palermo

- > Auditorium hall
- > Meeting and workshop rooms
- > Advanced technology
- > Catering services
- > 2 Outdoor areas
- > Exhibition spaces
- > Different types of guest rooms
- > Gym room
- > Outdoor Parking
- > Strategic location and point of start of UNESCO site.  
(Route Arabic-Normand)

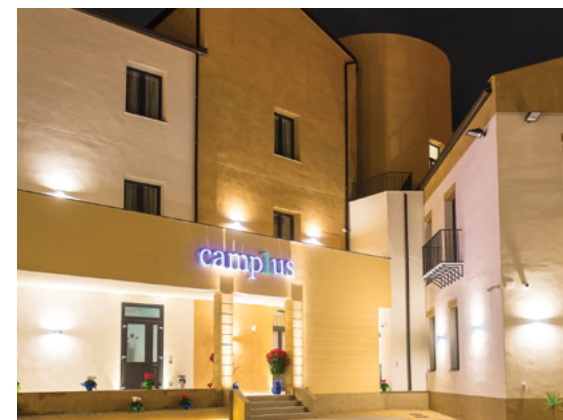


## AUDITORIUM

### SALA AUDITORIUM

Scala 1:200	Posti n. <b>84</b>
Sup. Mq: 148,50	
Altezza cm: 300	

- > Foyer con schermo 50" - e spazio segreteria
- > Platea 84 posti
- > Palco rialzato.
- > Desk relatori con 4/6 postazioni
- > 3 schermi led da 22" con vetro di protezione
- > Leggio relatore - 1 postazione in piedi
- > Microfoni: 4 a collo d'oca, flessibili. 1 microfono gelato senza fili. 1 earset
- > 1 schermo di proiezione automatizzato - 5 mt x 3,65
- > Amplificazione: 1 subwoofer - 4 casse a parete
- > 1 Telecamera ripresa Video HD
- > Sala regia indipendente
- > 1 proiettore laser 8000 Ansi Lumen
- > Sistema di registrazione digitale - Audio/Video
- > Sistema streaming su rete
- > Mixer audio Digitale: 12 Input e 8 Output
- > Connessione wireless

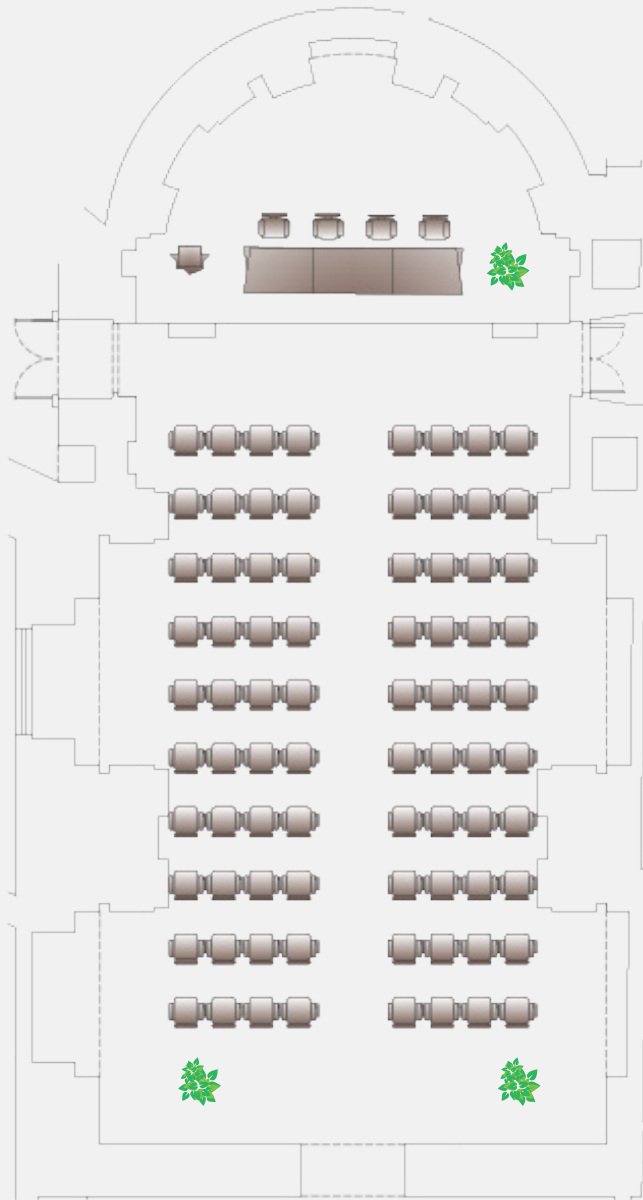


## AULA A Piano Terra

### AULA A

Scala 1:200	Posti n. <b>20*</b>
Sup. Mq: 34,05	
Altezza cm: 300	

\*a platea e a tavolo unico

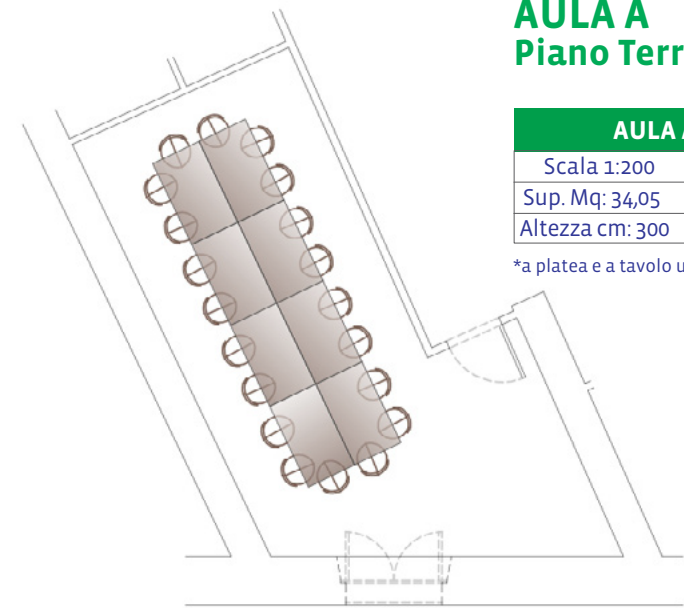

**Aula A** del piano terra e **workshop** del terzo piano non hanno nessuna apparecchiatura in dotazione.

## WORKSHOP 3° Piano

### AULA WORKSHOP

Scala 1:200	Posti n. <b>30*</b>
Sup. Mq: 125,65	
Altezza cm: da verificare sul posto per la presenza di travature.	

\*30 a platea + tavolo relatore con 6 sedie presidenziali

